


OPO OESCHGER

51.105.01

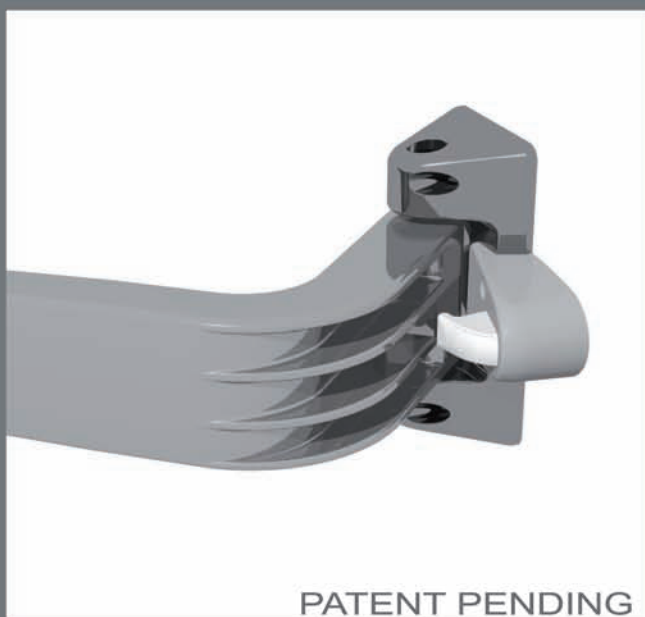




V1



PROGETTAZIONE
PLANUNG
PLANIFICATION
PLANNING
PLANIFICACION



MOTION-V

MOTION-V V1 dx

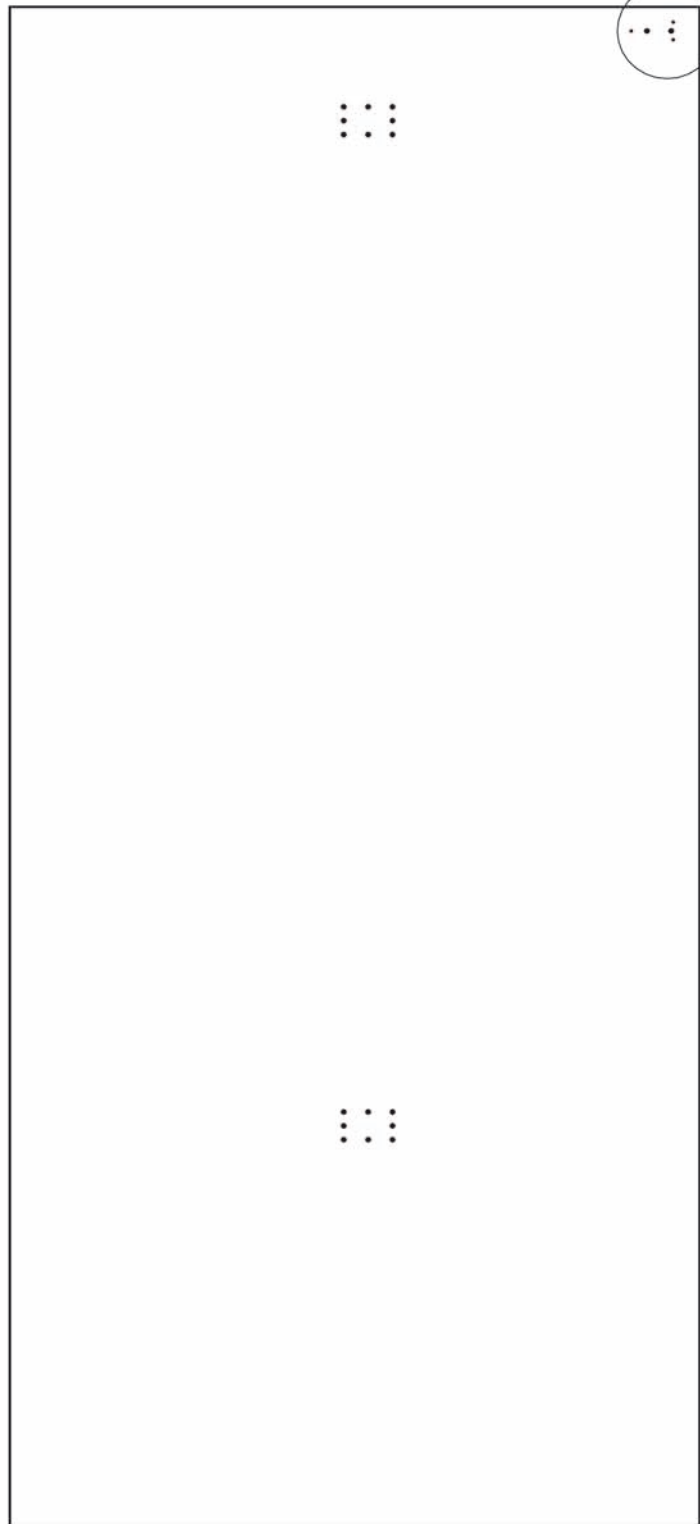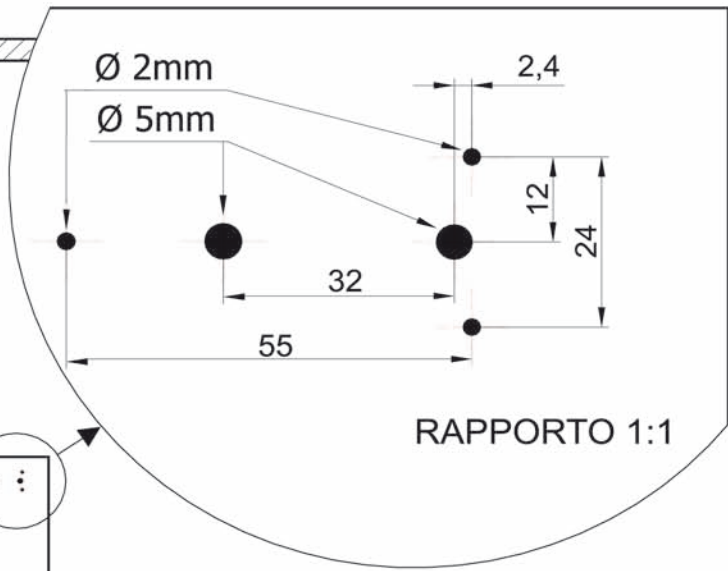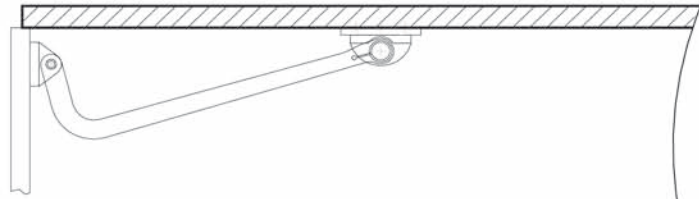

RAPPORTO 1:10

MOTION-V V1 dx

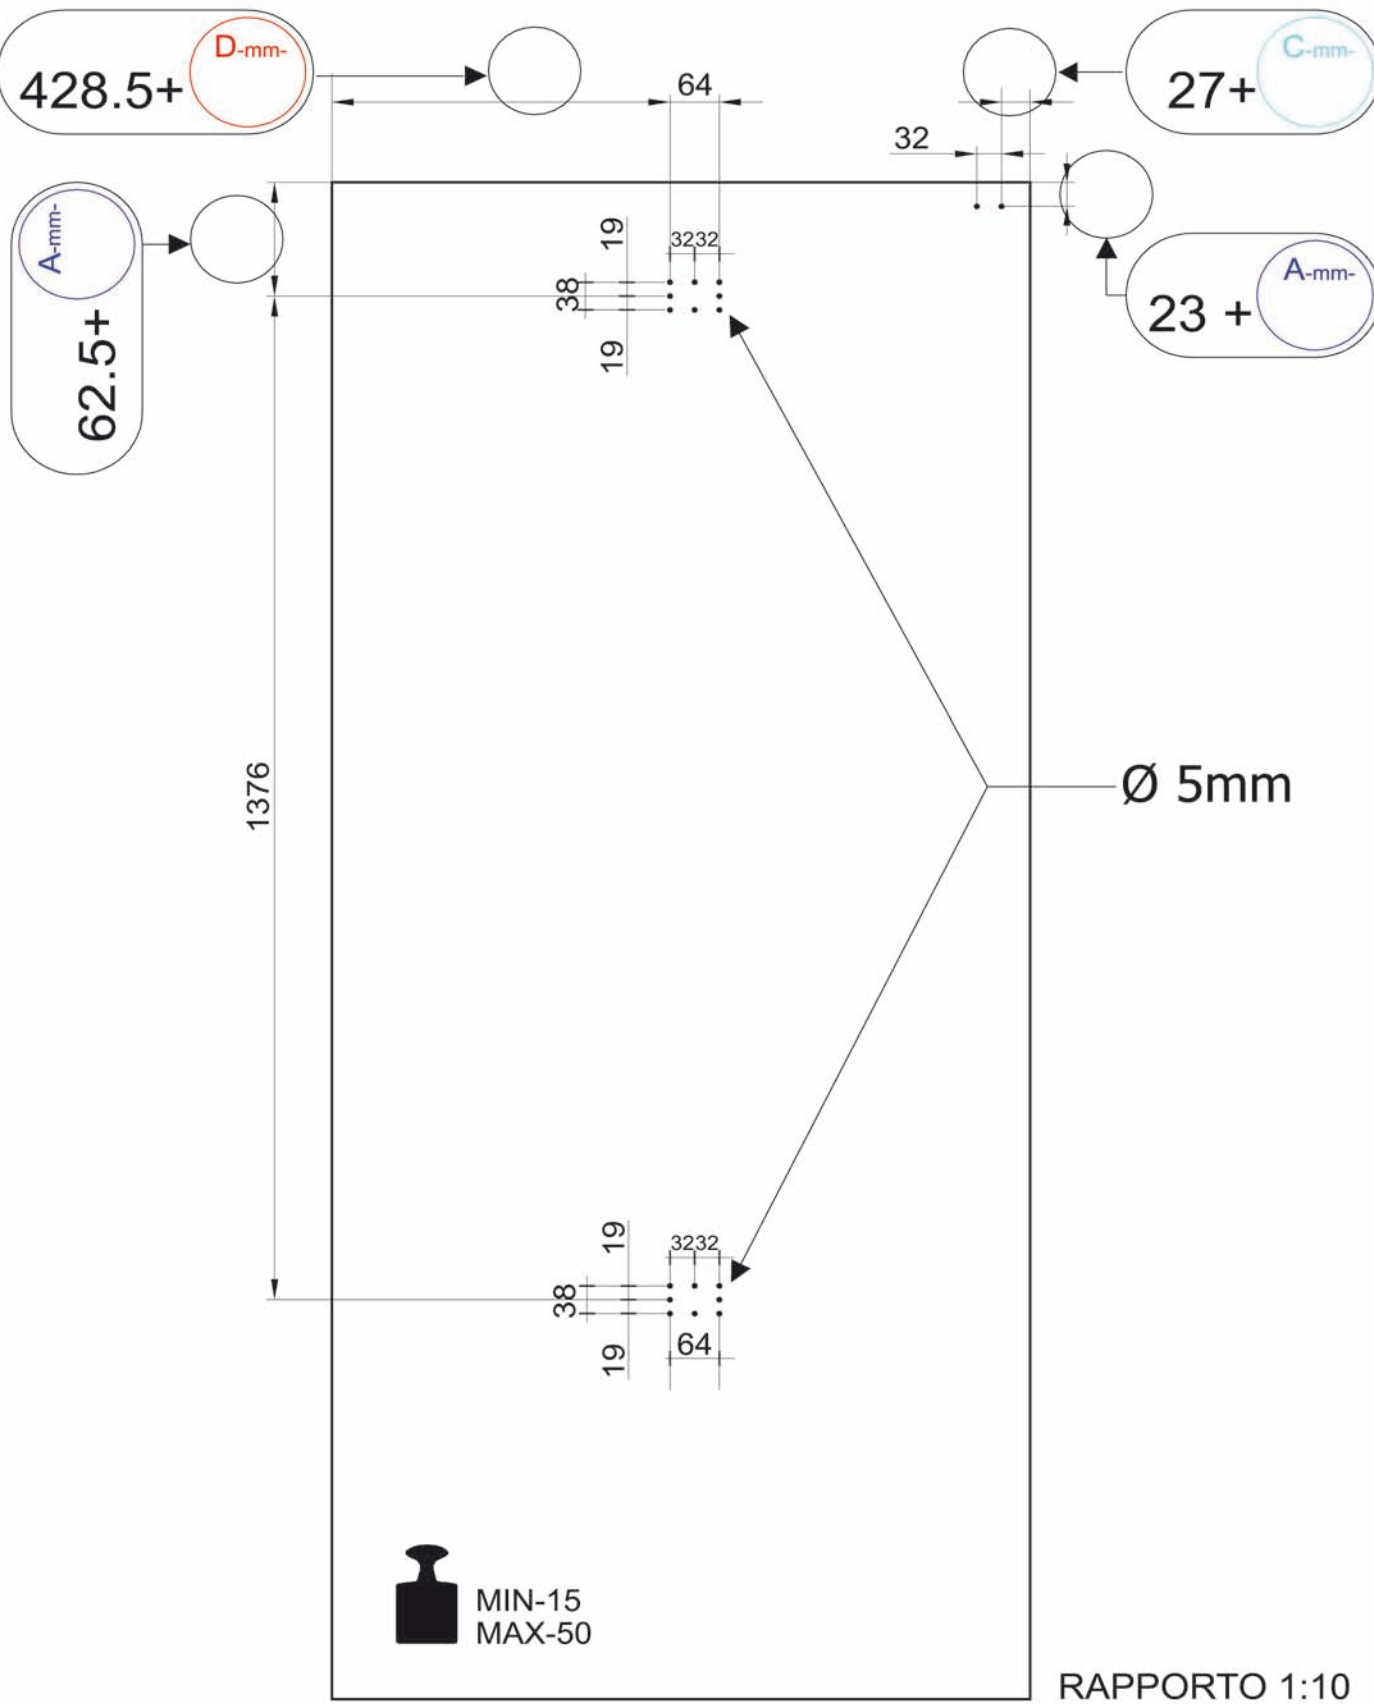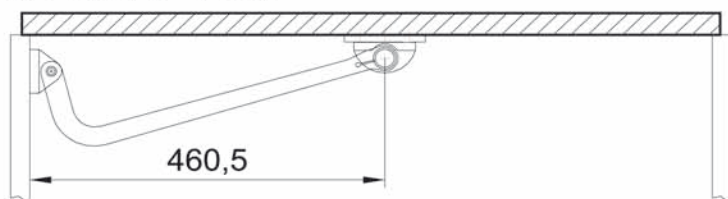

RAPPORTO 1:10

